



Residential Plots

Just **@ 391/-** Per sq. ft.

on Main Mathura Road
Pushp Vihar, Vrindavan



Sanskriti College



Nari Devi Temple



Dhanvantri Ayurved Medical College



LOCATION HIGHLIGHTS:

- ★ 25min Drive From Banke Bihari Ji Mandir Vrindavan
- ★ 20min Drive From Prem Mandir Vrindavan
- ★ 15min Drive From Chandrodaya Mandir Vrindavan
- ★ 10min Drive From Chhata Railway Station
- ★ 05min Drive From Chhata Semri Bus Stand
- ★ 02min Drive From Semri Mata Mandir
- ★ 02min Drive From Govt. University Zone
- ★ 01min Drive From Main NH2 Highway (Mathura Road)





PROJECT HIGHLIGHTS:

- ★ Easy 12 Months Emi Available Without Any Interest
- ★ Get Registry Done After 50% Payment
- ★ Allotment After 25% Payment
- ★ Educational Zone
- ★ LAYOUT ON VASTU
- ★ 24 X 7 SECURITY



Agra

Agra

Goverdhan (Girial Ji)



Mathura



Vrindavan

Goverdhan

Radha-rani Mandir Barsana

YAMUNA EXPRESSWAY CONNECTIVITY

SITE PUSHPH VIHAR

College Engineering

Petrol Pump

Rangila Mahal Shri Kripalu Ji Maharaj

Barsana

College School

YAMUNA EXPRESSWAY CONNECTIVITY

CHHATTA

Chhata To Barasana

Sanskarti College

Railway Fly.

Nand Gaon

Kaman-Bharatpur

NH-2

YAMUNA EXPRESSWAY CONNECTIVITY

KOSI KALAN
PALWAL
BALLABGARH

Kosi Railway Stat.

Palwal Railway Stat.

BLB.

SHANI DHAM KOKILAVAN MANDIR

BADKDAL METRO STATION
BADARPUR BODER
ASHRAM
CHOWK NEW DELHI



Railway Line




NOIDA

HAZRAT NIZAMUDDIN RLY.STAT.


New Delhi Rly. Stat

AIRPORT DELHI

PUSHP BLOSSOM CITY VRINDAVAN

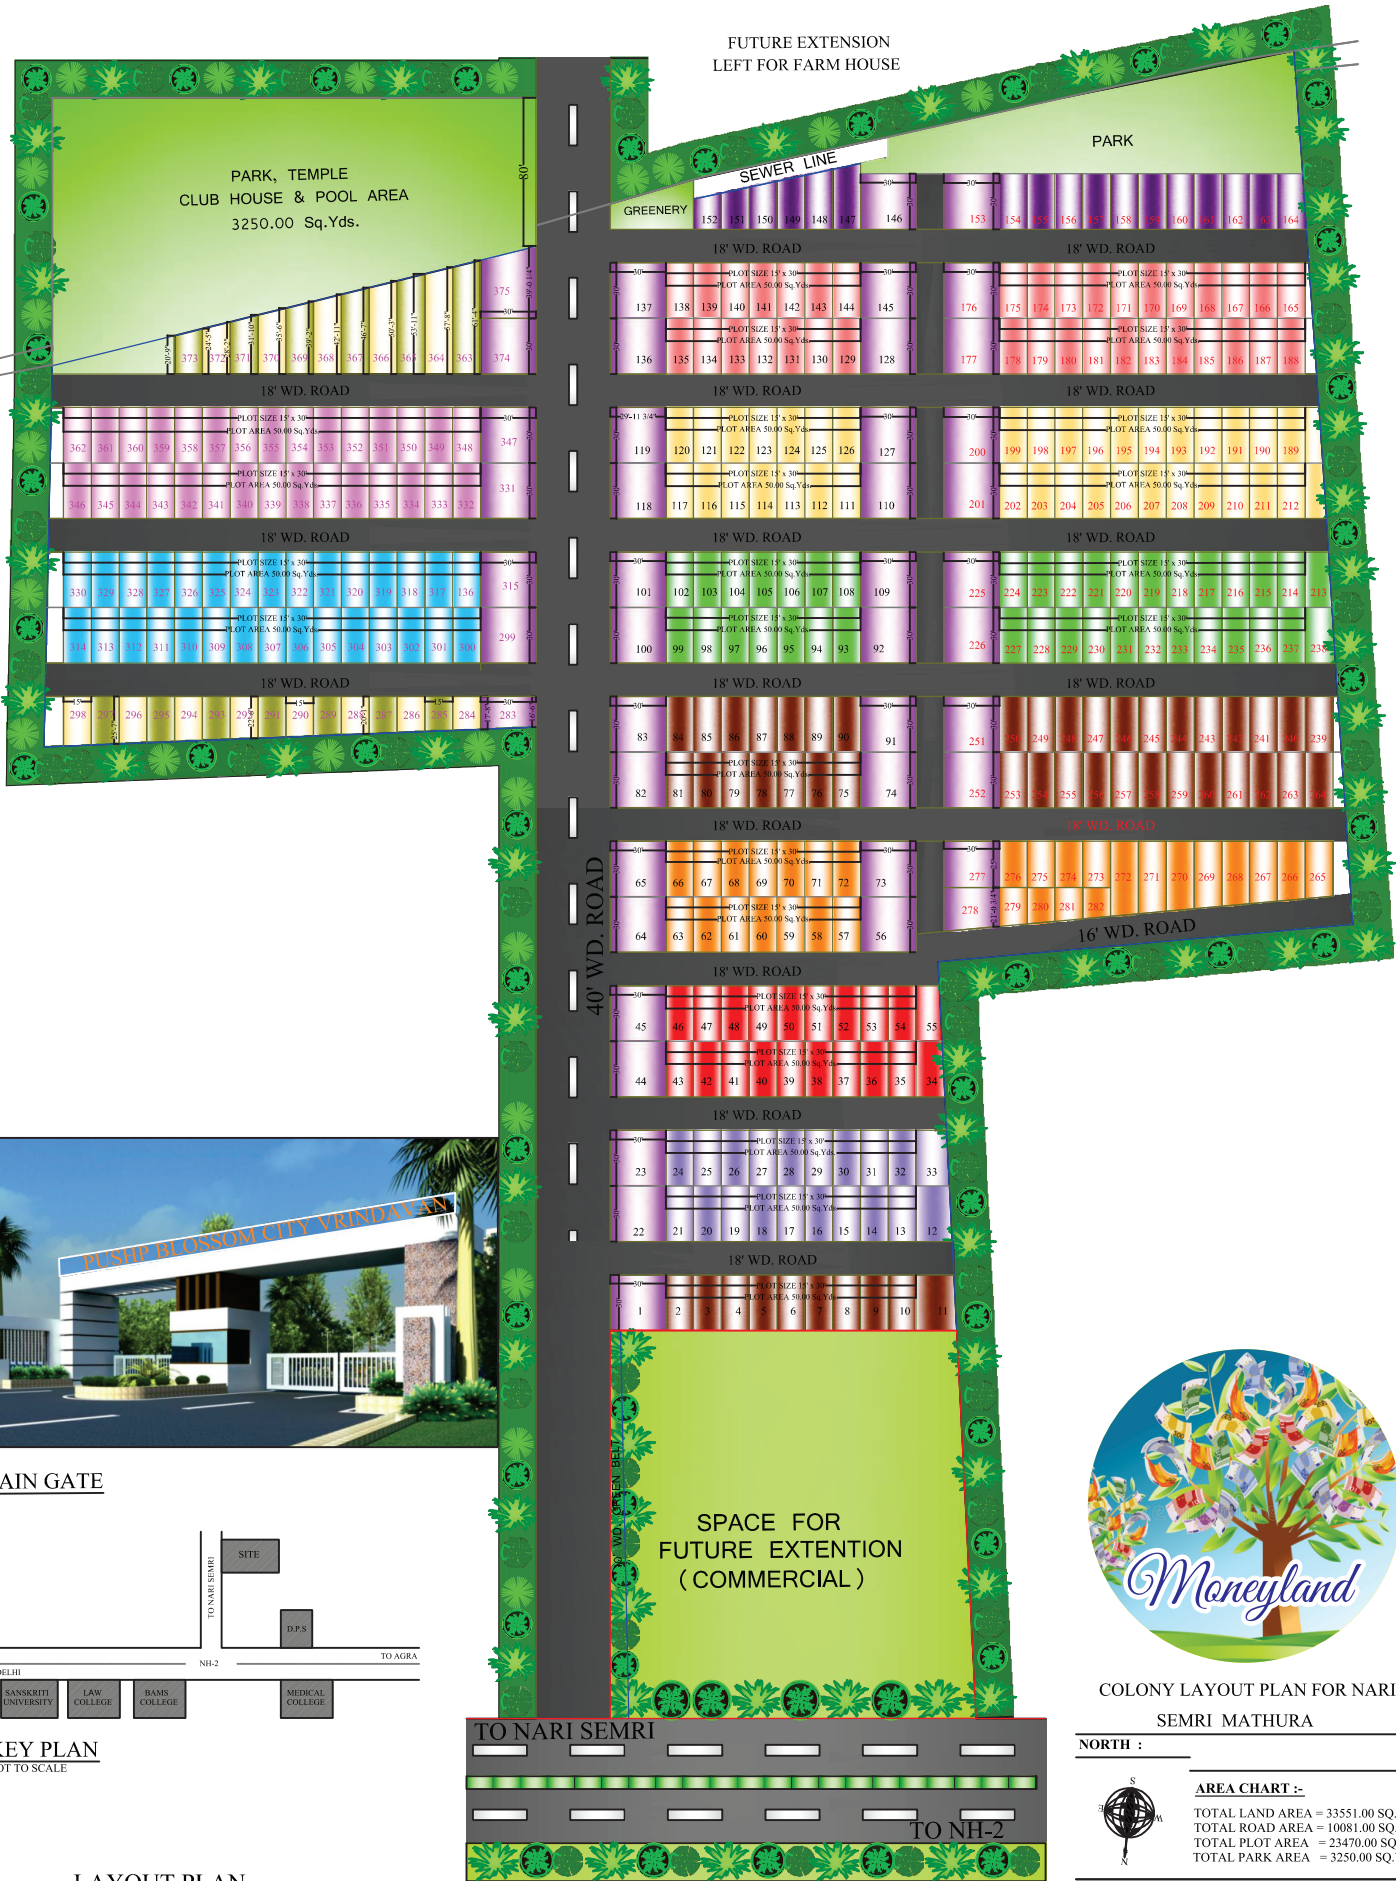

MAIN GATE

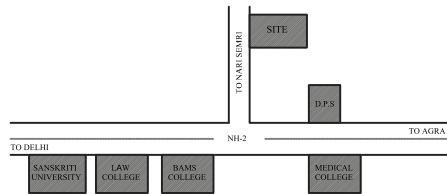

KEY PLAN
NOT TO SCALE

LAYOUT PLAN



COLONY LAYOUT PLAN FOR NARI SEMRI MATHURA

NORTH :

AREA CHART :-

- TOTAL LAND AREA = 33551.00 SQ.YDS.
- TOTAL ROAD AREA = 10081.00 SQ.YDS.
- TOTAL PLOT AREA = 23470.00 SQ.YDS.
- TOTAL PARK AREA = 3250.00 SQ.YDS.



प्लॉट ही प्लॉट

Plot Size : 100, 200, 500, 1000
BSP-3500-4000/-Per Sq. Yard

वो भी बिना ब्याज की आसान किस्तों पर

50% पेमेंट देकर तुरंत रजिस्ट्री कराये

Location Advantage Smart City Chhatta

संस्कृति कॉलेज(छाता) मात्र 2 कि. मी.
मथुरा रोड़ NH-2 मात्र 500 मीटर
छाता रेलवे स्टेशन मात्र 2 कि. मी.
छाता बस स्टेण्ड मात्र 500 मीटर
13च (कोण्डली मानेसर)
हाइवे वाई पास मात्र 50 कि. मी.
बदरपुर बार्डर मात्र 80 कि. मी.

Features

- ❖ चौडी व पक्की सड़के
 - ❖ सड़को पर लाईट व पेड़ो की सुविधा
 - ❖ गेट पर 24 घण्टे सिक््योरिटी की सुविधा
 - ❖ बिजली के खम्बे व 24 घण्टे बिजली की सुविधा
 - ❖ कम्युनिटी सेंटर
- स्कूल, पार्क, मन्दिर, हॉस्पिटल, कालेज, स्वीमिंग पुल, 24 घण्टे मीठे पानी, शॉपिंग मॉल, आदि सभी सुविधाए



Sanskarti College



Chaunraday Mandir



Site Location



Site Location



Site Location



Site Location